


PRELIMINARY R-O-W GRAHAM COUNTY INDEX SHEET
ARIZONA STATE LAND DEPARTMENT

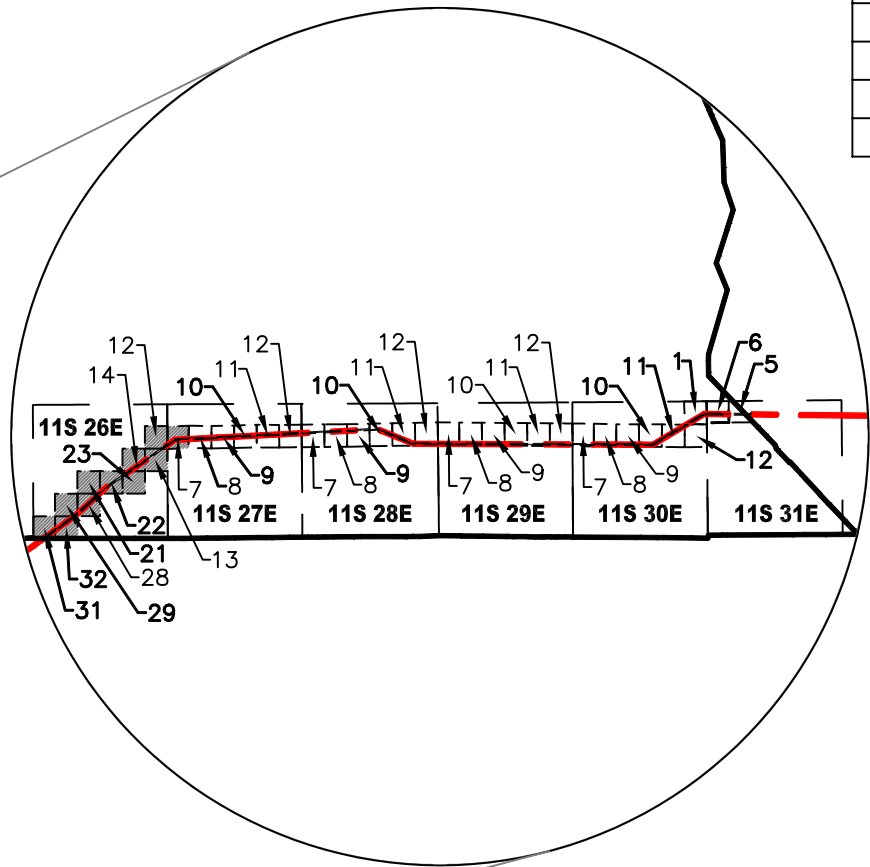

SHEET NUMBER	LEASE NUMBER	TOWNSHIP RANGE SECTION
SHT-01	005-097417	11S-26E-31
SHT-02	005-097417	11S-26E-32
SHT-03	005-097417	11S-26E-29
SHT-04	005-097417	11S-26E-28
SHT-05	005-097417	11S-26E-21
SHT-06	005-097417	11S-26E-22
SHT-07	005-097417	11S-26E-23
SHT-08	005-003289	11S-26E-14
SHT-09	005-003289	11S-26E-13
SHT-10	005-003289	11S-26E-12
SHT-11	005-097417	11S-27E-7



LEGEND

- PROPOSED CENTERLINE
- TOWNSHIP LINE
- SECTION LINE
- ARIZONA STATE LAND DEPARTMENT

	LINEAR FEET	SQUARE FEET	ACRES
R-O-W LINE B	42151	9358277	214.836

PROJECT: SW TRANSMISSION
JOB NUMBER: 1016037162
DATE: 8/10/2016
SCALE: NA
TRACT ID:
DRAWN BY: JAH




SUNZIA
SOUTHWEST TRANSMISSION
PROJECT
ASLD ROW APPLICATION
GRAHAM COUNTY, ARIZONA

PRELIMINARY R-O-W EXHIBIT LINE B
ARIZONA STATE LAND DEPARTMENT

NORTHWEST CORNER
SECTION 31
CALCULATED CORNER

NORTHEAST CORNER
SECTION 31
CALCULATED CORNER

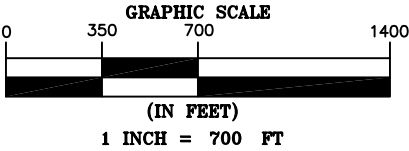

ARIZONA STATE LAND DEPARTMENT
SECTION. 31
TOWNSHIP. 11S
RANGE. 26E

LEGEND

- RIGHT OF WAY CENTERLINE
- SECTION LINE
- QUARTER SECTION LINE
- FLOWLINES
- WATERBODY
- RIGHT OF WAY LINE A
- CALCULATED SECTION CORNER

- NOTES:
- THIS EXHIBIT DOES NOT REPRESENT A MONUMENTED LAND SURVEY.
 - BOUNDARY LINES SHOWN HEREON ARE FROM GIS DATABASES.
 - ALL FEMA AND 404 WATERWAY INFORMATION SHOWN IS OF BEST REPRESENTATION OF AVAILABLE MAPS
 - SURVEYING AND MAPPING, INC. ACCEPTS NO LIABILITY WITH RESPECT TO THE ACCURACY OF THE RECORD INFORMATION PROVIDED BY OTHERS.
 - ALL BEARINGS ARE GRID BEARINGS AND ARE BASED ON NAD83 ARIZONA STATE PLANE, EAST ZONE. ALL DISTANCES ARE REPRESENTED IN GRID VALUES, MEASURED IN INTERNATIONAL FEET, AND ARE BASED ON SAID HORIZONTAL DATUM.

	LINEAR FEET	SQUARE FEET	ACRES
R-O-W LINE B	3247	730627	16.773



PROJECT: SW TRANSMISSION
JOB NUMBER: 1016037162
DATE: 8/10/2016
SCALE: 1" = 700'
TRACT ID:
DRAWN BY: JAH



SUNZIA
SOUTHWEST TRANSMISSION
PROJECT
ASLD ROW APPLICATION
GRAHAM COUNTY, ARIZONA

SHT-01_005-097417-SUNZIA PRELIM ROW 11S-26E-31 B.DWG

PRELIMINARY R-O-W EXHIBIT LINE B
ARIZONA STATE LAND DEPARTMENT

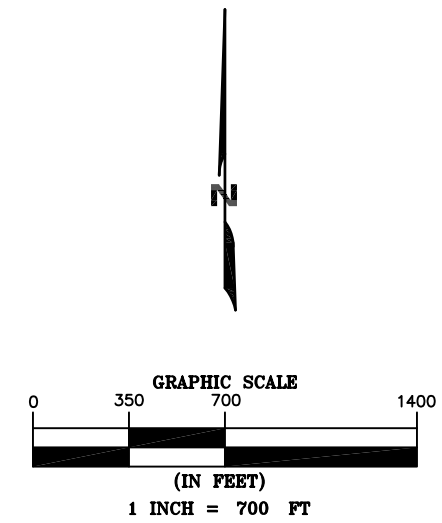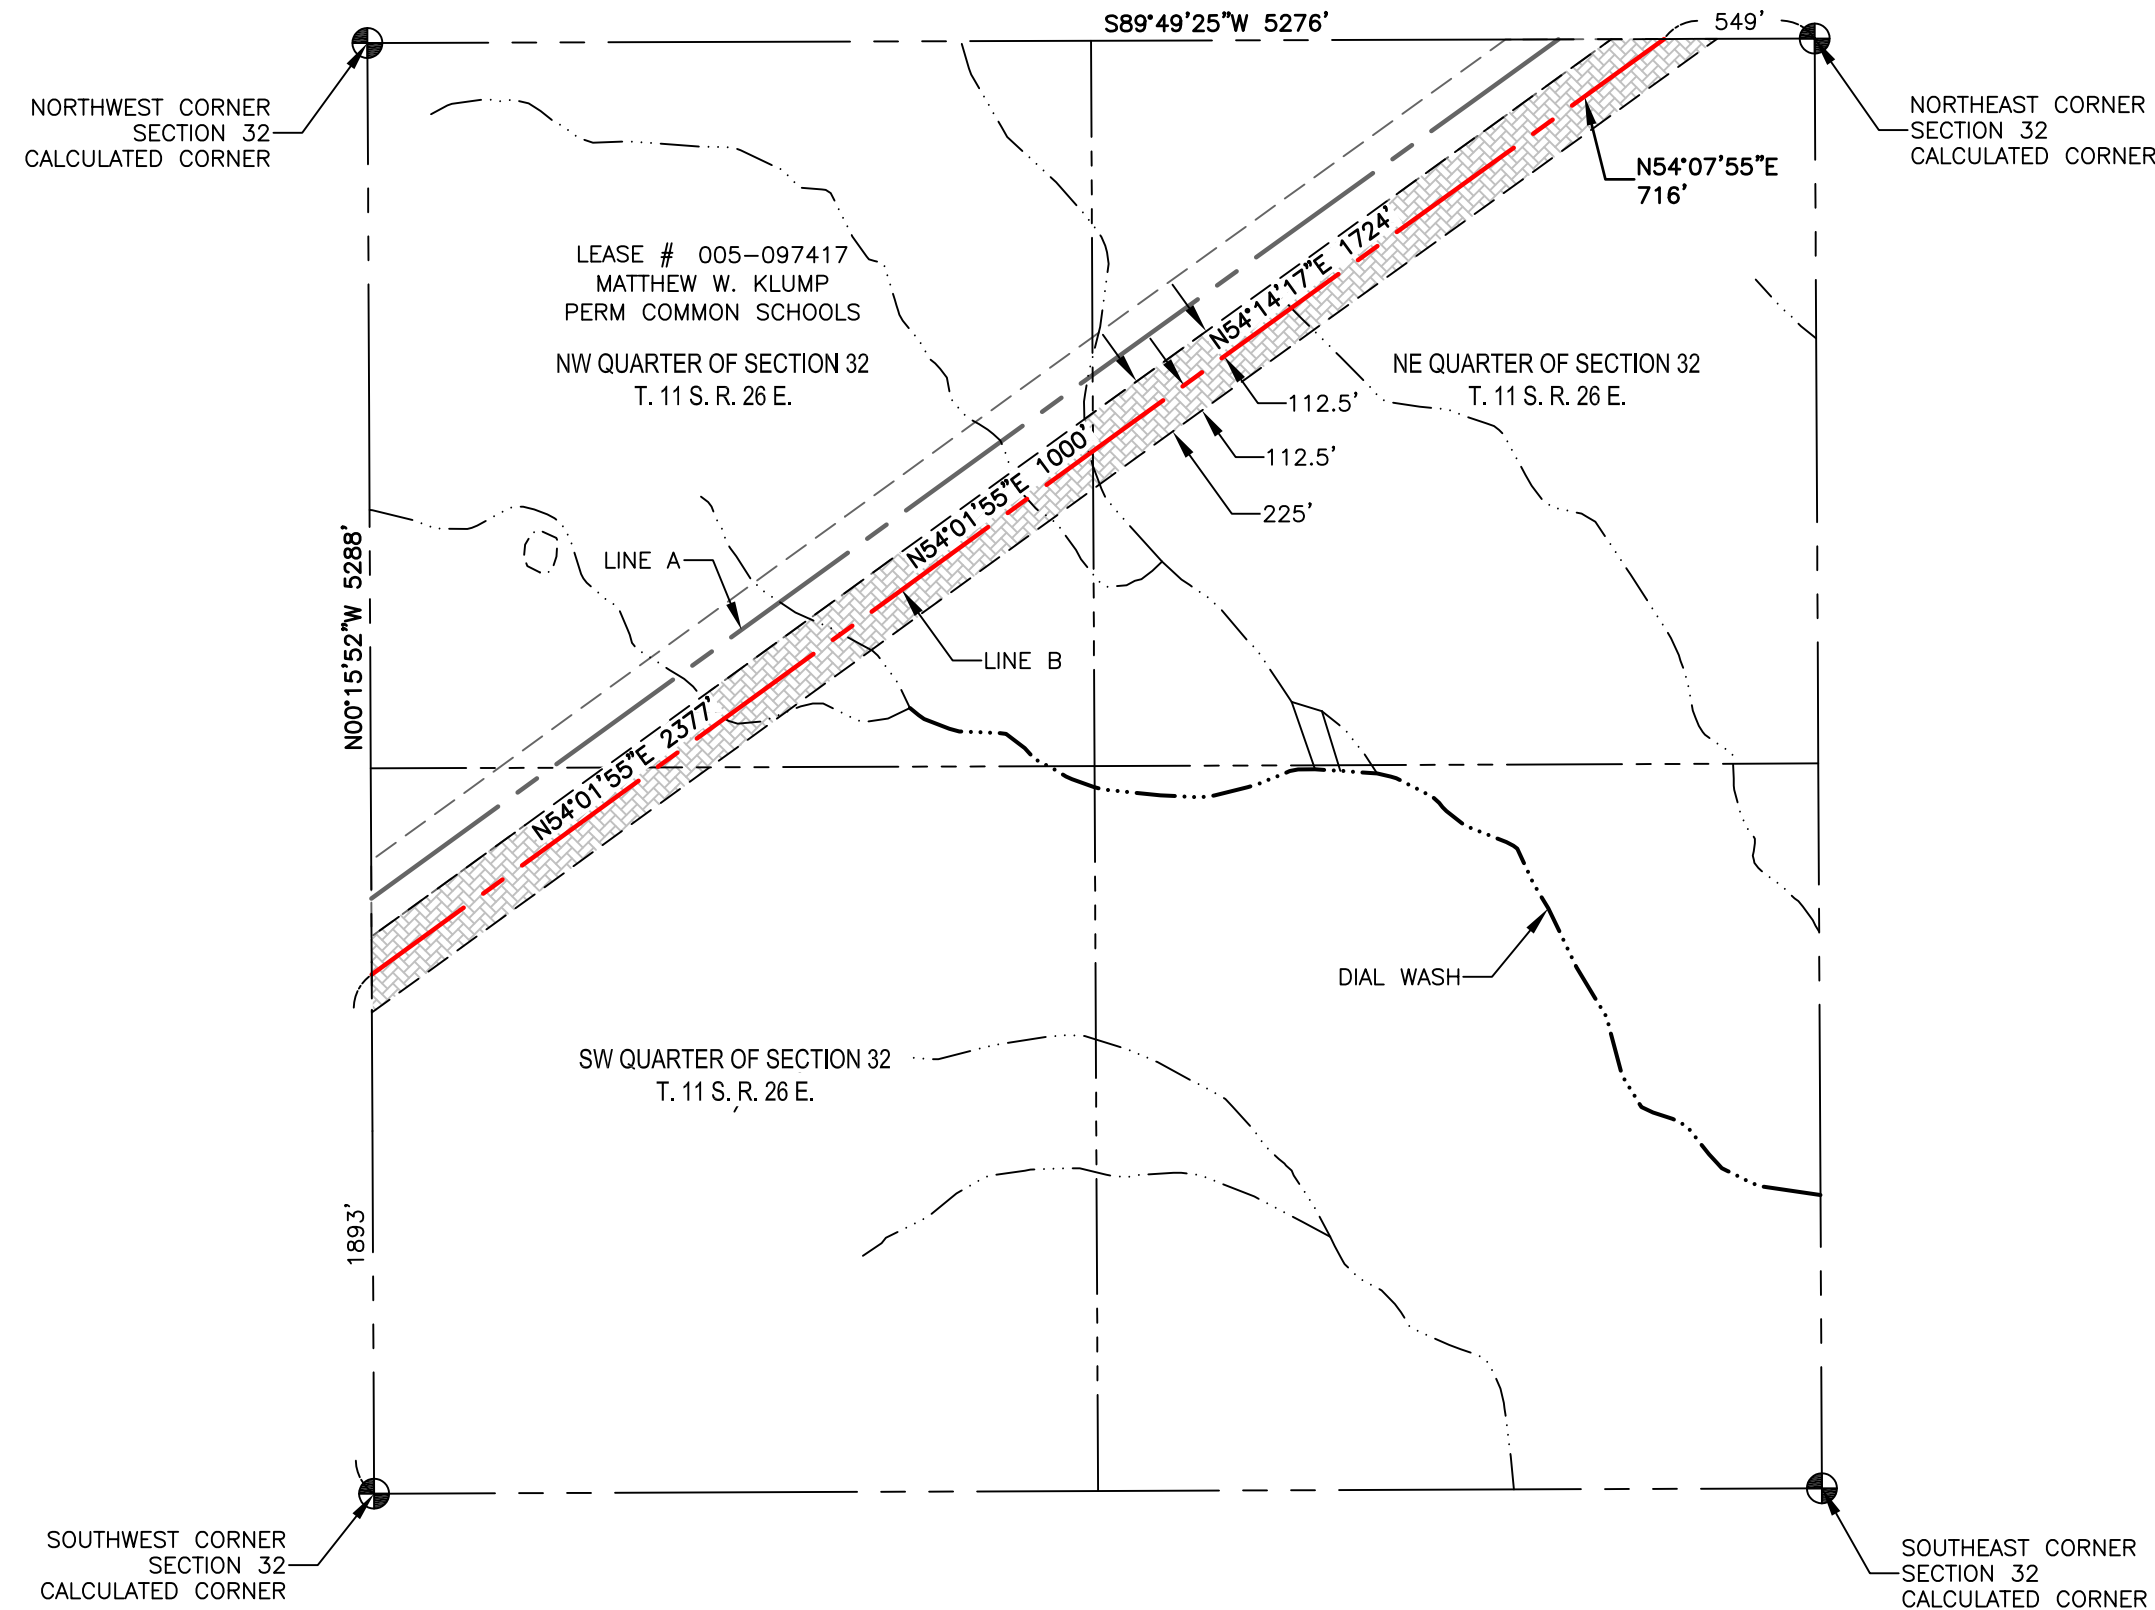

ARIZONA STATE LAND DEPARTMENT
SECTION. 32
TOWNSHIP. 11S
RANGE. 26E

- LEGEND
- RIGHT OF WAY CENTERLINE
 - SECTION LINE
 - QUARTER SECTION LINE
 - FLOWLINES
 - WATERBODY
 - RIGHT OF WAY LINE A
 - CALCULATED SECTION CORNER

- NOTES:
- THIS EXHIBIT DOES NOT REPRESENT A MONUMENTED LAND SURVEY.
 - BOUNDARY LINES SHOWN HEREON ARE FROM GIS DATABASES.
 - ALL FEMA AND 404 WATERWAY INFORMATION SHOWN IS OF BEST REPRESENTATION OF AVAILABLE MAPS
 - SURVEYING AND MAPPING, INC. ACCEPTS NO LIABILITY WITH RESPECT TO THE ACCURACY OF THE RECORD INFORMATION PROVIDED BY OTHERS.
 - ALL BEARINGS ARE GRID BEARINGS AND ARE BASED ON NAD83 ARIZONA STATE PLANE, EAST ZONE. ALL DISTANCES ARE REPRESENTED IN GRID VALUES, MEASURED IN INTERNATIONAL FEET, AND ARE BASED ON SAID HORIZONTAL DATUM.

	LINEAR FEET	SQUARE FEET	ACRES
R-O-W LINE B	5817	1308751	30.045

PROJECT: SW TRANSMISSION
JOB NUMBER: 1016037162
DATE: 8/10/2016
SCALE: 1" = 700'
TRACT ID:
DRAWN BY: JAH



SAM
SURVEYING & MAPPING ENGINEERING
555 Zang St., Suite 210 Lakewood CO, 80228
Ph: (303) 988-5852 Fax: (303) 988-2195
EMAIL: info@sam.biz


SUNZIA
SOUTHWEST TRANSMISSION
PROJECT
ASLD ROW APPLICATION
GRAHAM COUNTY, ARIZONA

SHT-02_005-097417-SUNZIA PRELIM ROW 11S-26E-32 B.DWG

PRELIMINARY R-O-W EXHIBIT LINE B
ARIZONA STATE LAND DEPARTMENT

NORTHWEST CORNER
SECTION 29
CALCULATED CORNER

NORTHEAST CORNER
SECTION 29
CALCULATED CORNER

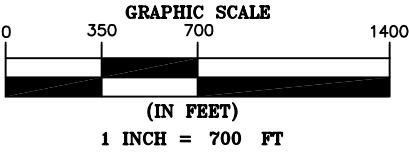

ARIZONA STATE LAND DEPARTMENT

SECTION. 29

TOWNSHIP. 11S

RANGE. 26E

LEGEND

- RIGHT OF WAY CENTERLINE
- SECTION LINE
- QUARTER SECTION LINE
- FLOWLINES
- WATERBODY
- RIGHT OF WAY LINE A
- CALCULATED SECTION CORNER

- NOTES:
- THIS EXHIBIT DOES NOT REPRESENT A MONUMENTED LAND SURVEY.
 - BOUNDARY LINES SHOWN HEREON ARE FROM GIS DATABASES.
 - ALL FEMA AND 404 WATERWAY INFORMATION SHOWN IS OF BEST REPRESENTATION OF AVAILABLE MAPS
 - SURVEYING AND MAPPING, INC. ACCEPTS NO LIABILITY WITH RESPECT TO THE ACCURACY OF THE RECORD INFORMATION PROVIDED BY OTHERS.
 - ALL BEARINGS ARE GRID BEARINGS AND ARE BASED ON NAD83 ARIZONA STATE PLANE, EAST ZONE. ALL DISTANCES ARE REPRESENTED IN GRID VALUES, MEASURED IN INTERNATIONAL FEET, AND ARE BASED ON SAID HORIZONTAL DATUM.

LEASE # 005-097417
MATTHEW W. KLUMP
PERM COMMON SCHOOLS (INMTY SELECT)
SE QUARTER OF SECTION 29
T. 11 S. R. 26 E.

N47°29'27"E 239'

225'

112.5'

112.5'

N54°07'55"E 457'

LINE A

LINE B

4728'

549'

428'

SOUTHWEST CORNER
SECTION 29
CALCULATED CORNER

SOUTHEAST CORNER
SECTION 29
CALCULATED CORNER


	LINEAR FEET	SQUARE FEET	ACRES
R-O-W LINE B	696	156605	3.595

PROJECT: SW TRANSMISSION
JOB NUMBER: 1016037162
DATE: 8/10/2016
SCALE: 1" = 700'
TRACT ID:
DRAWN BY: JAH



SUNZIA
SOUTHWEST TRANSMISSION
PROJECT
ASLD ROW APPLICATION
GRAHAM COUNTY, ARIZONA

PRELIMINARY R-O-W EXHIBIT LINE B
ARIZONA STATE LAND DEPARTMENT

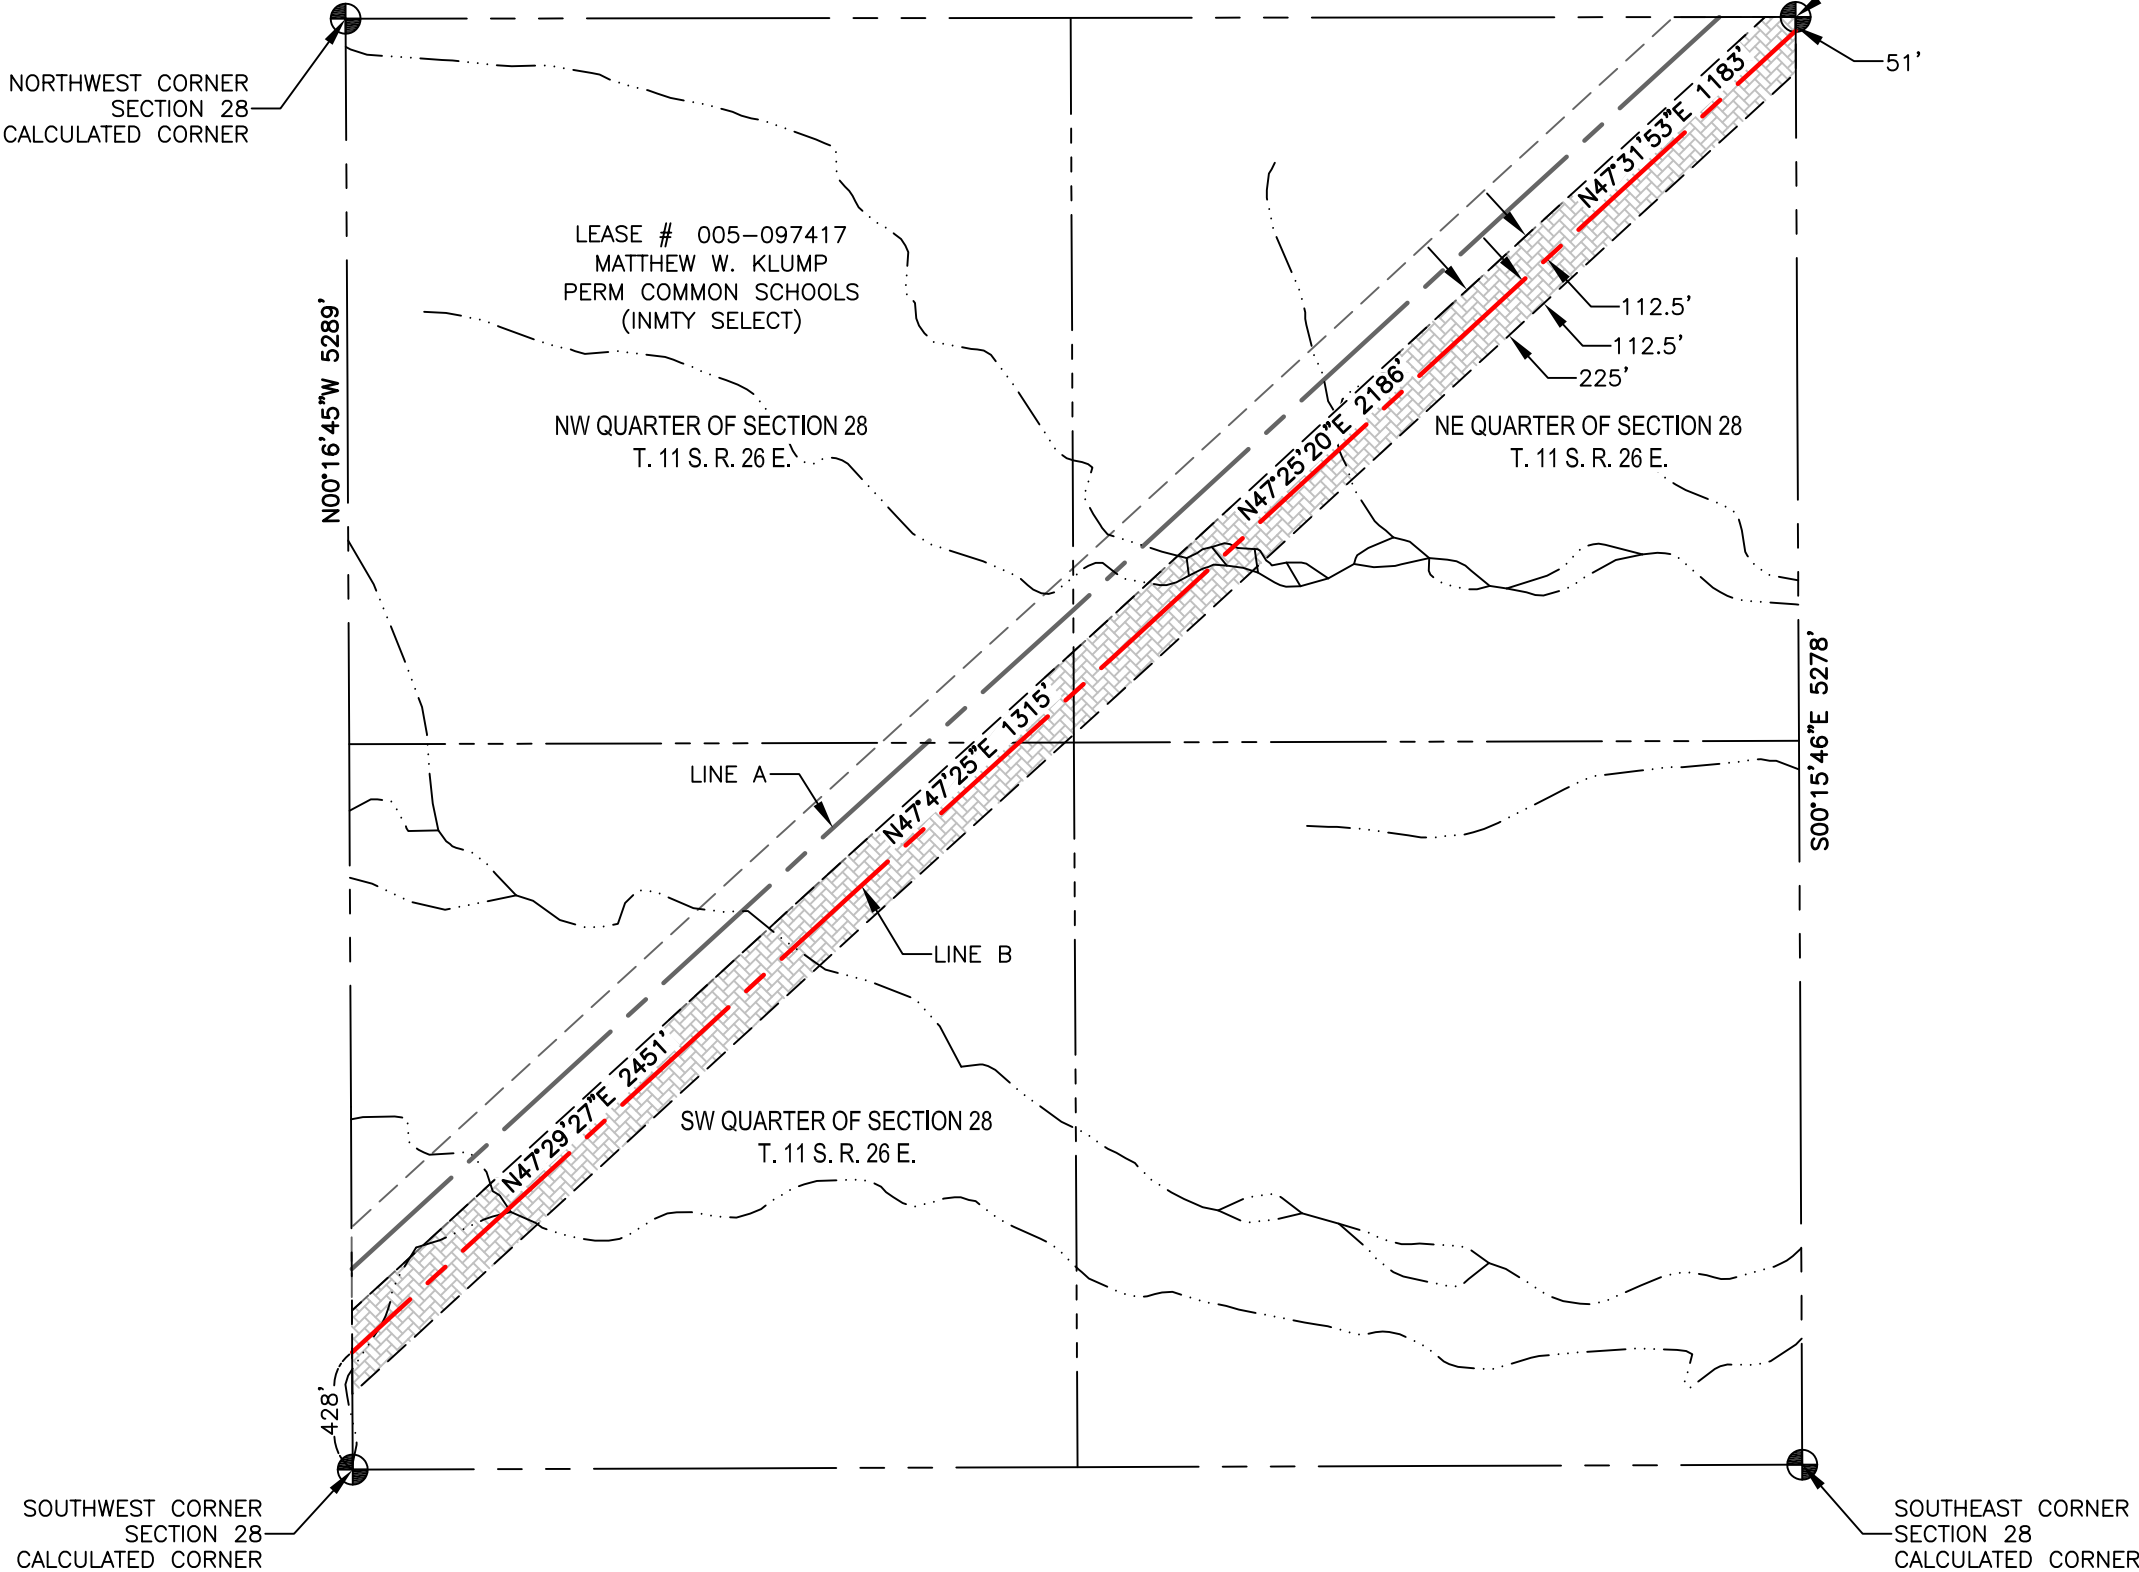

ARIZONA STATE LAND DEPARTMENT
SECTION. 28
TOWNSHIP. 11S
RANGE. 26E

LEGEND

- RIGHT OF WAY CENTERLINE
- SECTION LINE
- QUARTER SECTION LINE
- FLOWLINES
- WATERBODY
- RIGHT OF WAY LINE A
- CALCULATED SECTION CORNER

- NOTES:
- THIS EXHIBIT DOES NOT REPRESENT A MONUMENTED LAND SURVEY.
 - BOUNDARY LINES SHOWN HEREON ARE FROM GIS DATABASES.
 - ALL FEMA AND 404 WATERWAY INFORMATION SHOWN IS OF BEST REPRESENTATION OF AVAILABLE MAPS
 - SURVEYING AND MAPPING, INC. ACCEPTS NO LIABILITY WITH RESPECT TO THE ACCURACY OF THE RECORD INFORMATION PROVIDED BY OTHERS.
 - ALL BEARINGS ARE GRID BEARINGS AND ARE BASED ON NAD83 ARIZONA STATE PLANE, EAST ZONE. ALL DISTANCES ARE REPRESENTED IN GRID VALUES, MEASURED IN INTERNATIONAL FEET, AND ARE BASED ON SAID HORIZONTAL DATUM.

	LINEAR FEET	SQUARE FEET	ACRES
R-O-W LINE B	7135	1599670	36.723

PROJECT: SW TRANSMISSION
JOB NUMBER: 1016037162
DATE: 8/10/2016
SCALE: 1" = 700'
TRACT ID:
DRAWN BY: JAH





SAM
SURVEYING & MAPPING
555 Zang St., Suite 210 Lakewood CO, 80228
Ph: (303) 988-5852 Fax: (303) 988-2195
EMAIL: info@sam.biz


SUNZIA
SOUTHWEST TRANSMISSION
PROJECT
ASLD ROW APPLICATION
GRAHAM COUNTY, ARIZONA

SHT-04_005-097417-SUNZIA PRELIM ROW 11S-26E-28 B.DWG

PRELIMINARY R-O-W EXHIBIT LINE B
ARIZONA STATE LAND DEPARTMENT

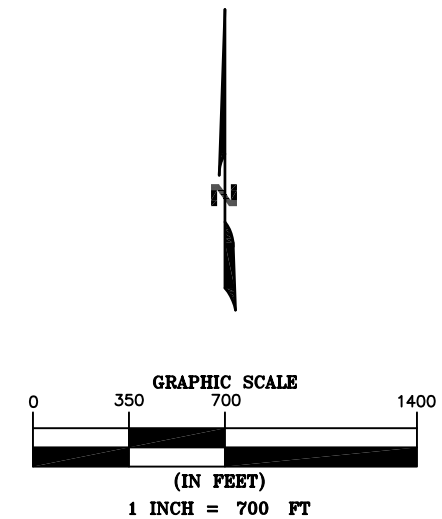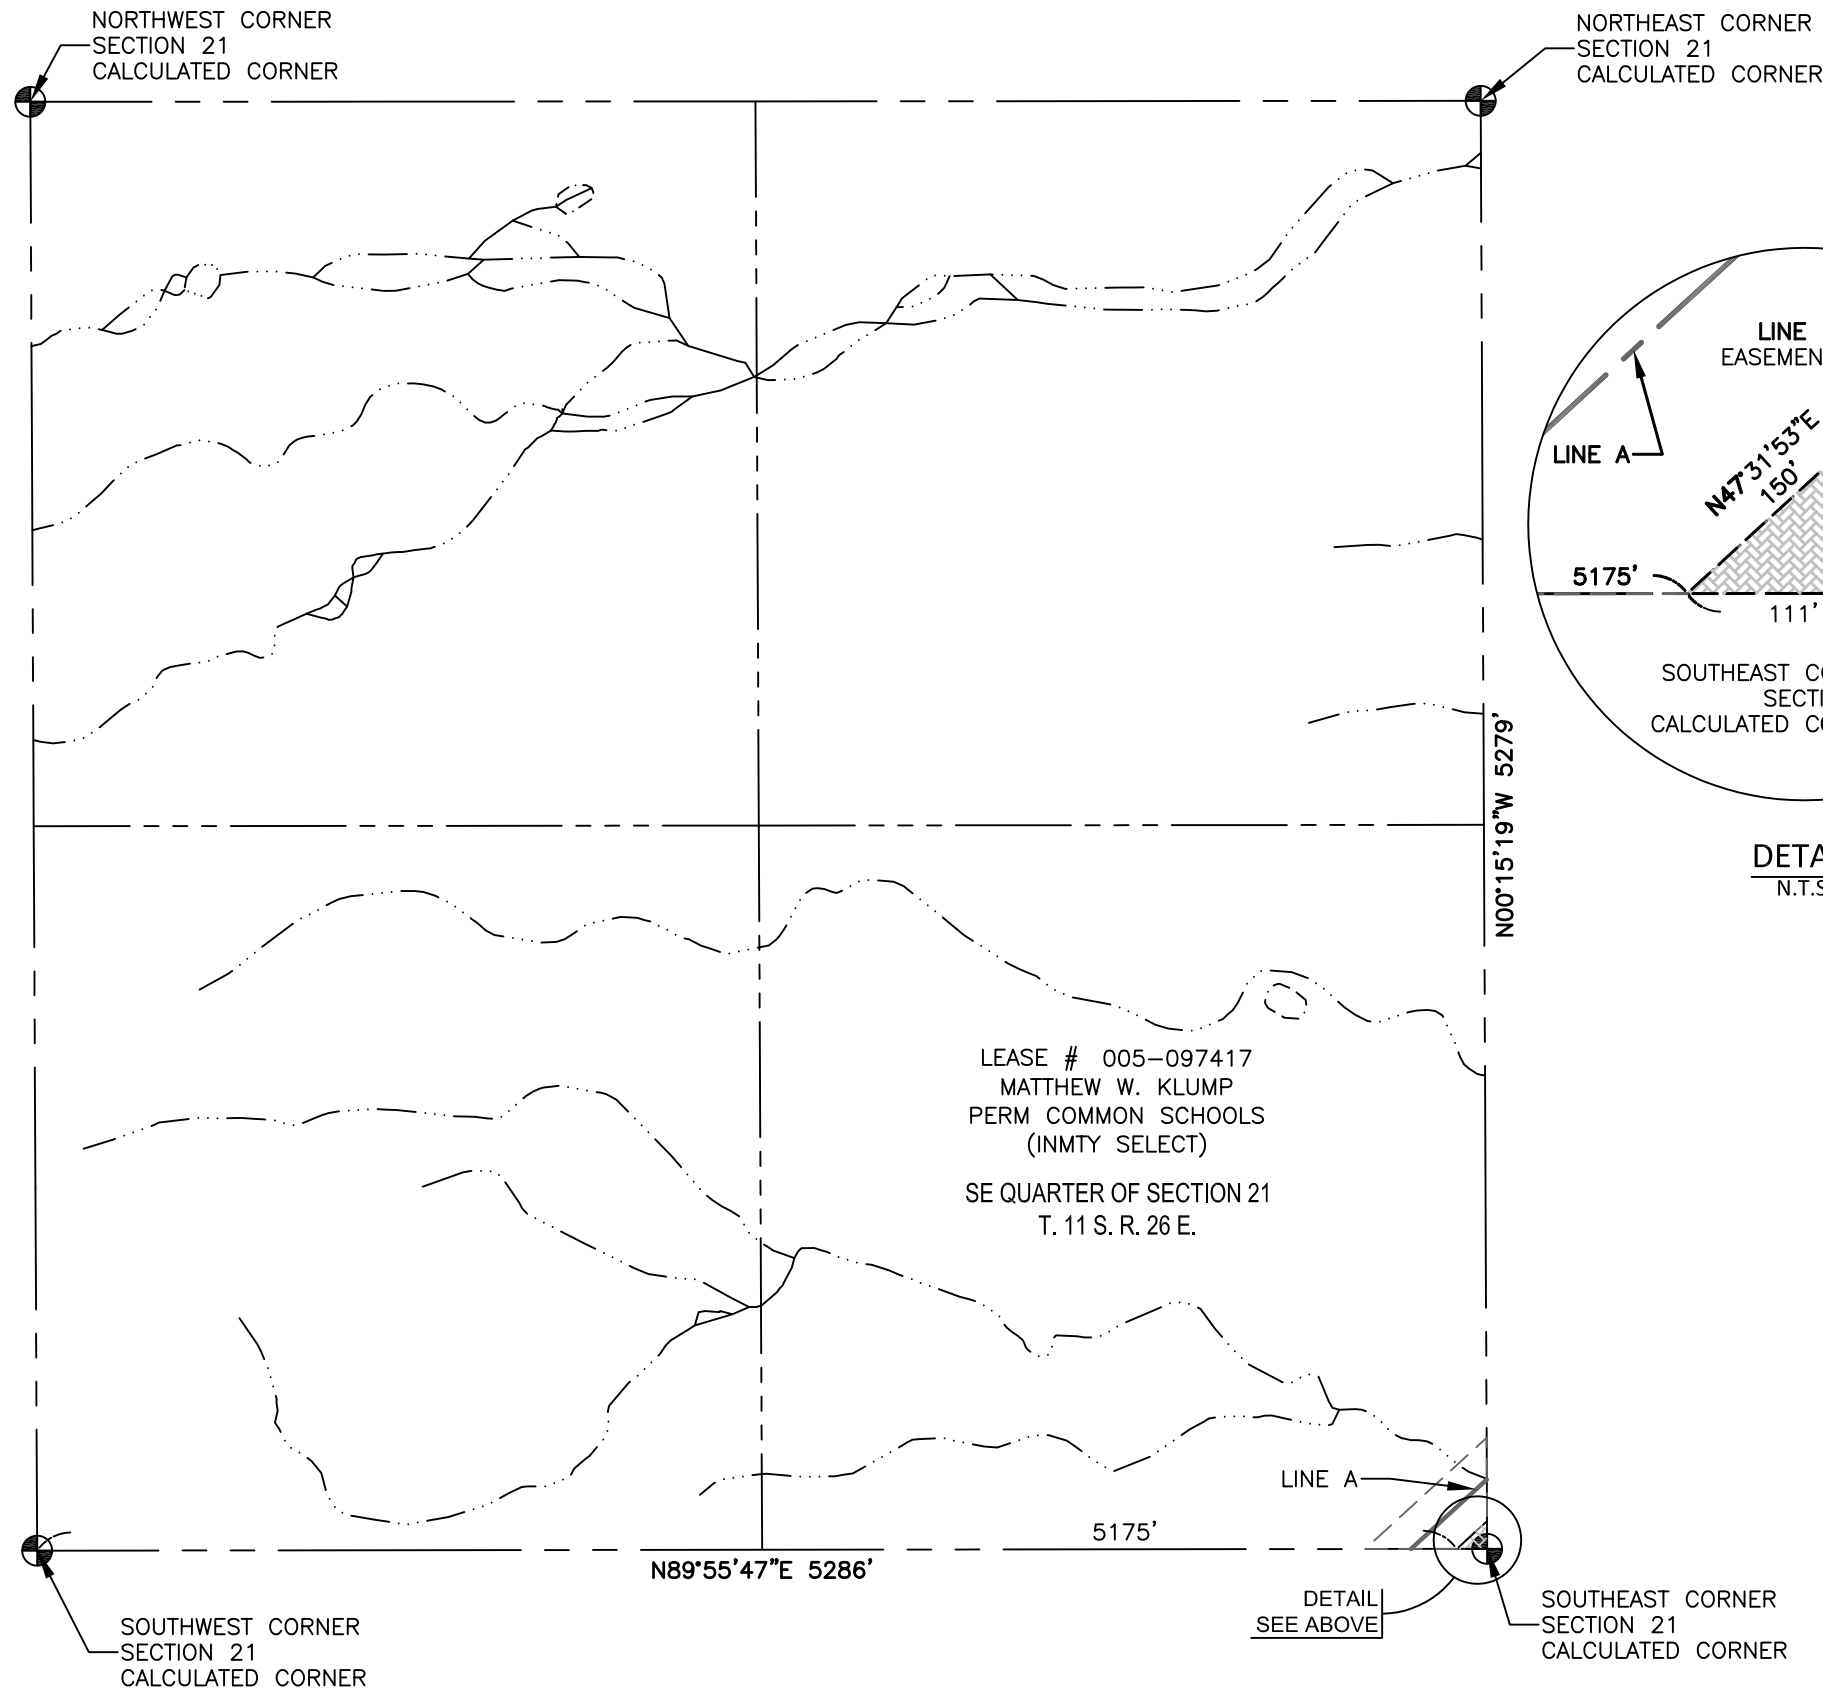

ARIZONA STATE LAND DEPARTMENT
SECTION. 21
TOWNSHIP. 11S
RANGE. 26E

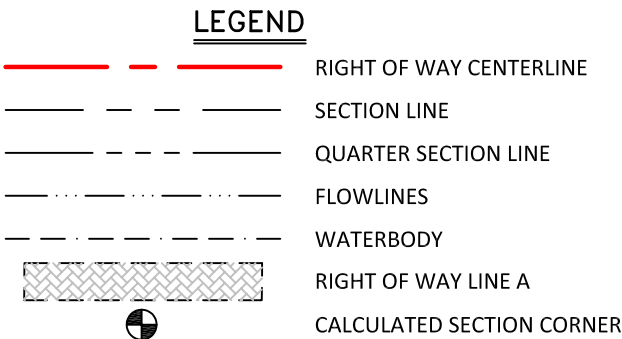

- NOTES:
1. THIS EXHIBIT DOES NOT REPRESENT A MONUMENTED LAND SURVEY.
 2. BOUNDARY LINES SHOWN HEREON ARE FROM GIS DATABASES.
 3. ALL FEMA AND 404 WATERWAY INFORMATION SHOWN IS OF BEST REPRESENTATION OF AVAILABLE MAPS
 4. SURVEYING AND MAPPING, INC. ACCEPTS NO LIABILITY WITH RESPECT TO THE ACCURACY OF THE RECORD INFORMATION PROVIDED BY OTHERS.
 5. ALL BEARINGS ARE GRID BEARINGS AND ARE BASED ON NAD83 ARIZONA STATE PLANE, EAST ZONE. ALL DISTANCES ARE REPRESENTED IN GRID VALUES, MEASURED IN INTERNATIONAL FEET, AND ARE BASED ON SAID HORIZONTAL DATUM.

	LINEAR FEET	SQUARE FEET	ACRES
R-O-W LINE B	0	5618	0.129

PROJECT: SW TRANSMISSION
JOB NUMBER: 1016037162
DATE: 8/10/2016
SCALE: 1" = 700'
TRACT ID:
DRAWN BY: JAH



SUNZIA
SOUTHWEST TRANSMISSION
PROJECT
ASLD ROW APPLICATION
GRAHAM COUNTY, ARIZONA

SHT-05_005-097417-SUNZIA PRELIM ROW 11S-26E-21 B.DWG

PRELIMINARY R-O-W EXHIBIT LINE B
ARIZONA STATE LAND DEPARTMENT

NORTHWEST CORNER
SECTION 22
CALCULATED CORNER

NORTHEAST CORNER
SECTION 22
CALCULATED CORNER

LEASE # 005-097417
MATTHEW W. KLUMP
PERM COMMON SCHOOLS

NE QUARTER OF SECTION 22
T. 11 S. R. 26 E.


SW QUARTER OF SECTION 22
T. 11 S. R. 26 E.

SE QUARTER OF SECTION 22
T. 11 S. R. 26 E.

SOUTHWEST CORNER
SECTION 22
CALCULATED CORNER

SOUTHEAST CORNER
SECTION 22
CALCULATED CORNER

N

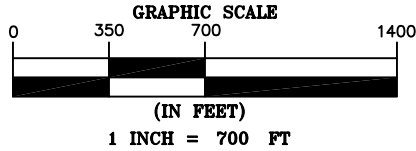

ARIZONA STATE LAND DEPARTMENT

SECTION. 22

TOWNSHIP. 11S

RANGE. 26E

LEGEND

- PROPOSED CENTERLINE
- SECTION LINE
- QUARTER SECTION LINE
- FLOWLINES
- WATERBODY
- RIGHT OF WAY LINE A
- CALCULATED SECTION CORNER

NOTES:

- THIS EXHIBIT DOES NOT REPRESENT A MONUMENTED LAND SURVEY.
- BOUNDARY LINES SHOWN HEREON ARE FROM GIS DATABASES.
- ALL FEMA AND 404 WATERWAY INFORMATION SHOWN IS OF BEST REPRESENTATION OF AVAILABLE MAPS
- SURVEYING AND MAPPING, INC. ACCEPTS NO LIABILITY WITH RESPECT TO THE ACCURACY OF THE RECORD INFORMATION PROVIDED BY OTHERS.
- ALL BEARINGS ARE GRID BEARINGS AND ARE BASED ON NAD83 ARIZONA STATE PLANE, EAST ZONE. ALL DISTANCES ARE REPRESENTED IN GRID VALUES, MEASURED IN UNTERMINATED FEET, BASED ON THE NAD83 HORIZONTAL DATUM.



	LINEAR FEET	SQUARE FEET	ACRES
R-O-W LINE B	6567	1471997	33.792

PROJECT: SW TRANSMISSION
JOB NUMBER: 1016037162
DATE: 8/10/2016
SCALE: 1" = 700'
TRACT ID:
DRAWN BY: JAH



SUNZIA
SOUTHWEST TRANSMISSION
PROJECT
ASLD ROW APPLICATION
GRAHAM COUNTY, ARIZONA

PRELIMINARY R-O-W EXHIBIT LINE B
ARIZONA STATE LAND DEPARTMENT

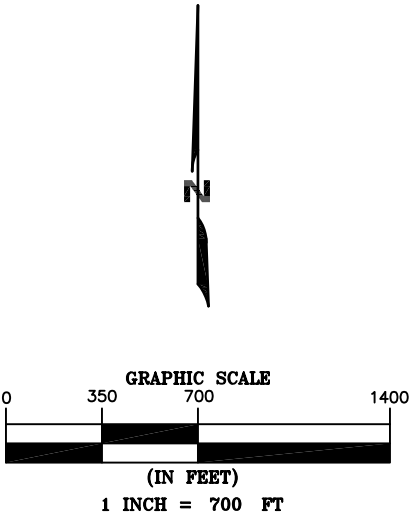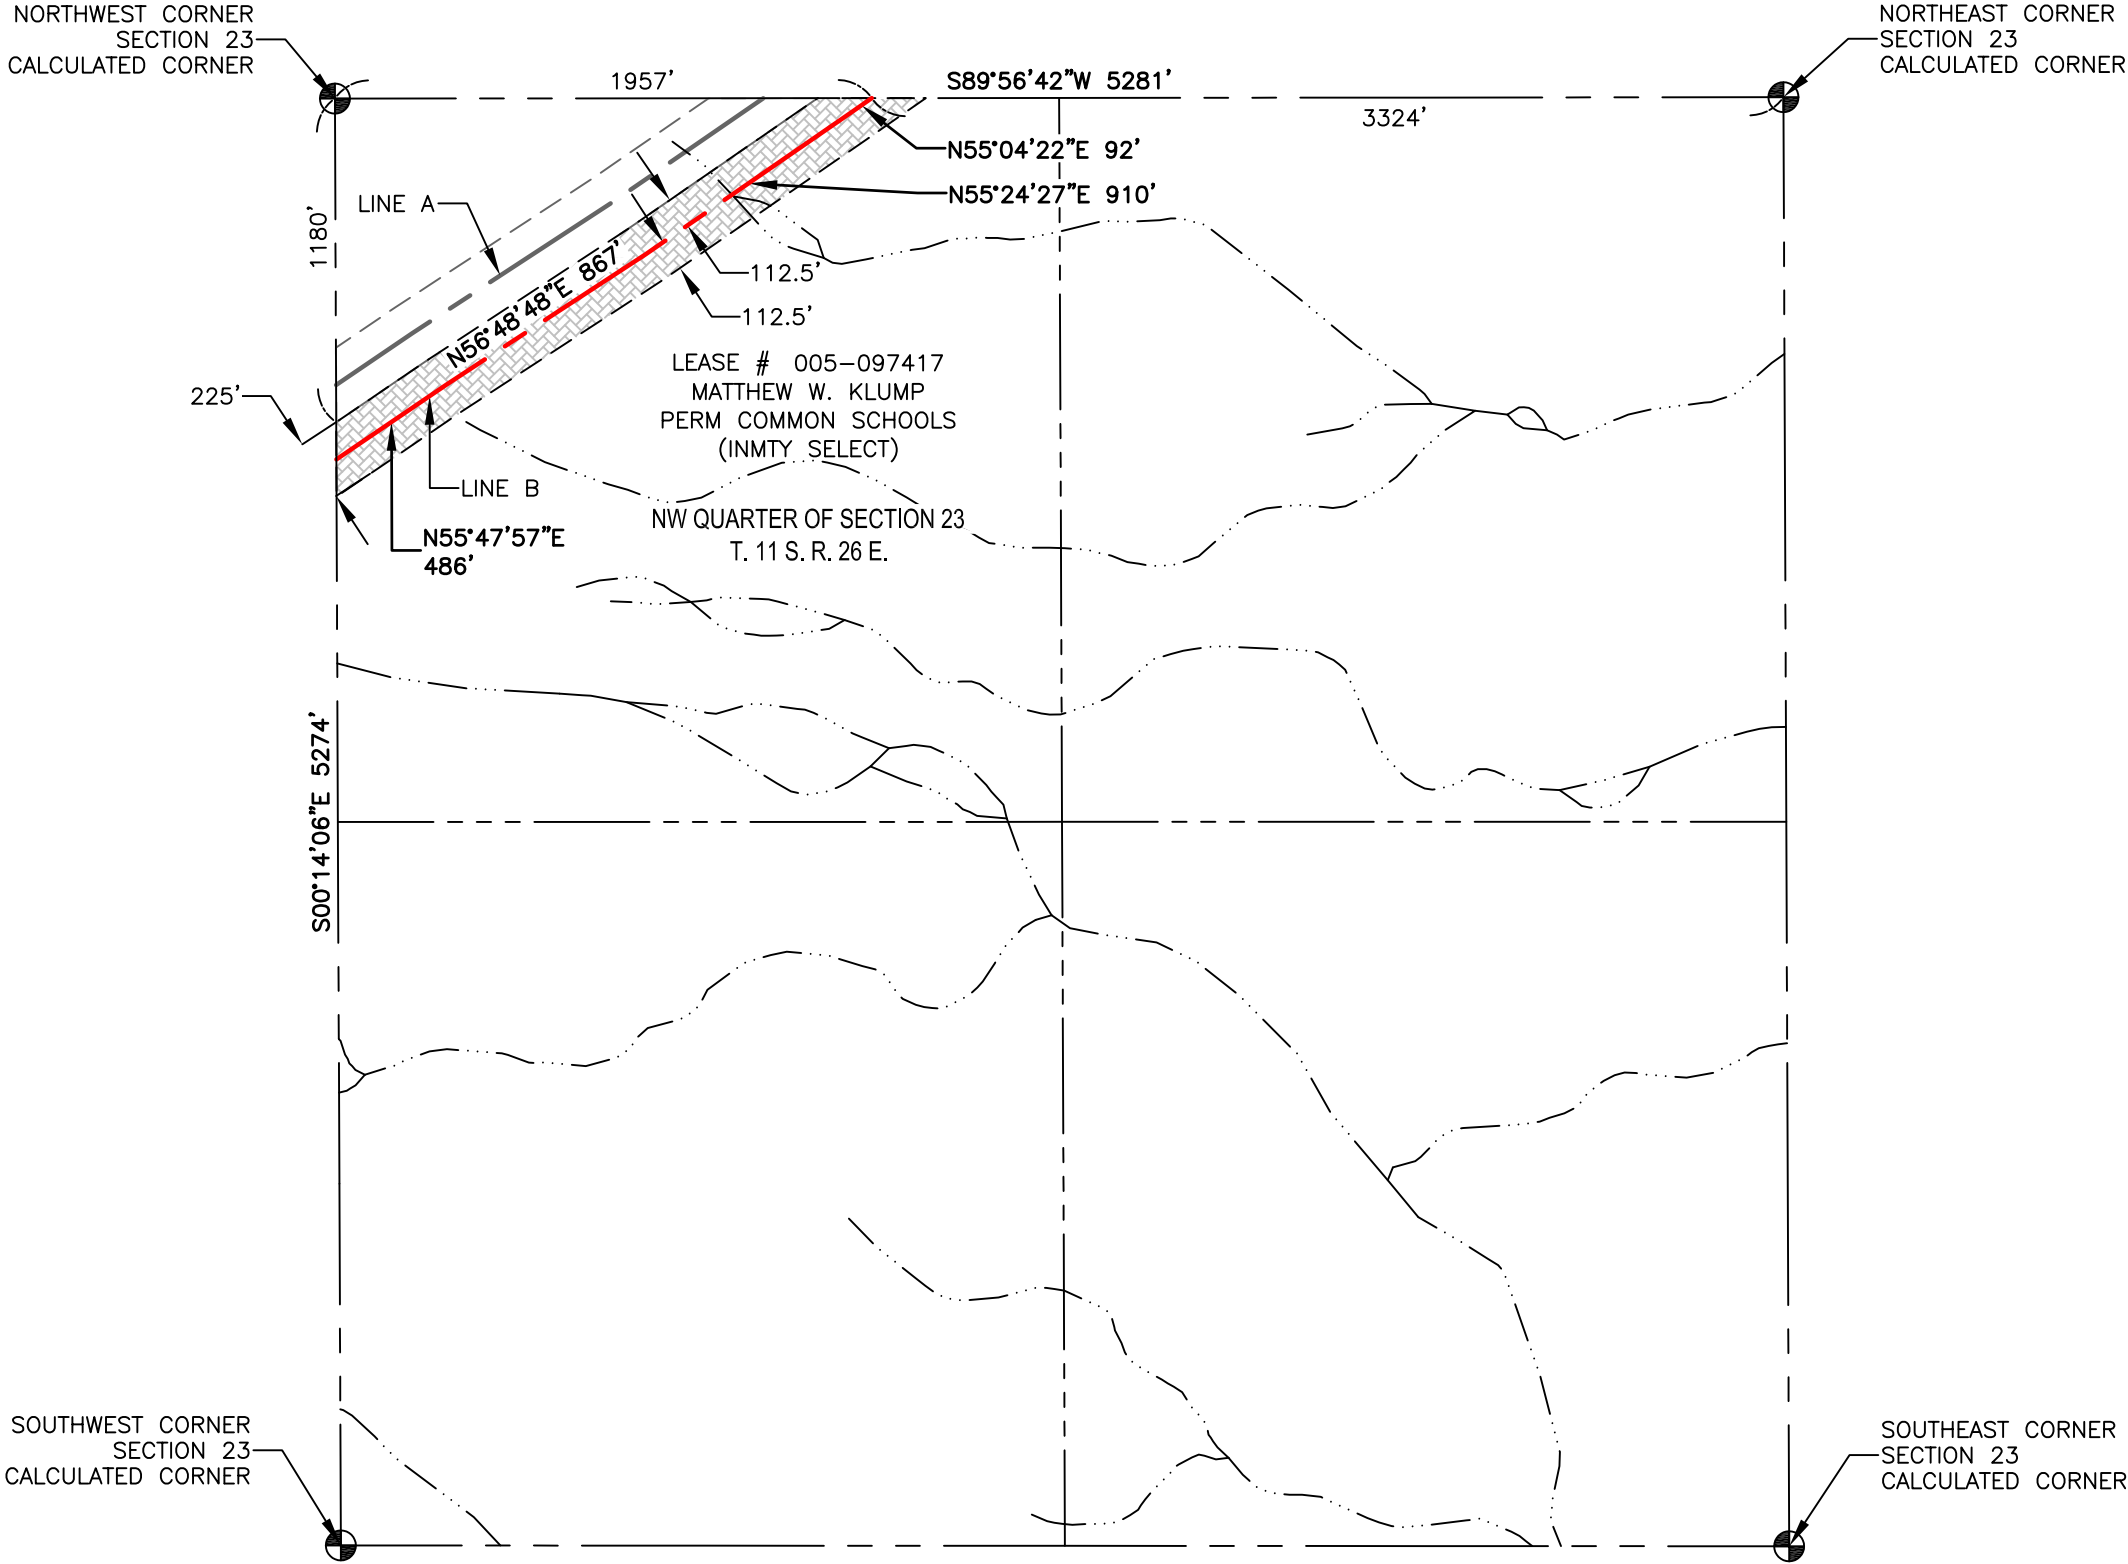

ARIZONA STATE LAND DEPARTMENT

SECTION. 23

TOWNSHIP. 11S

RANGE. 26E

LEGEND

- RIGHT OF WAY CENTERLINE
- SECTION LINE
- QUARTER SECTION LINE
- FLOWLINES
- WATERBODY
- RIGHT OF WAY LINE A
- CALCULATED SECTION CORNER

NOTES:

- THIS EXHIBIT DOES NOT REPRESENT A MONUMENTED LAND SURVEY.
- BOUNDARY LINES SHOWN HEREON ARE FROM GIS DATABASES.
- ALL FEMA AND 404 WATERWAY INFORMATION SHOWN IS OF BEST REPRESENTATION OF AVAILABLE MAPS
- SURVEYING AND MAPPING, INC. ACCEPTS NO LIABILITY WITH RESPECT TO THE ACCURACY OF THE RECORD INFORMATION PROVIDED BY OTHERS.
- ALL BEARINGS ARE GRID BEARINGS AND ARE BASED ON NAD83 ARIZONA STATE PLANE, EAST ZONE. ALL DISTANCES ARE REPRESENTED IN GRID VALUES, MEASURED IN INTERNATIONAL FEET, AND ARE BASED ON SAID HORIZONTAL DATUM.



	LINEAR FEET	SQUARE FEET	ACRES
R-O-W LINE B	2355	529816	12.163

PROJECT: SW TRANSMISSION
 JOB NUMBER: 1016037162
 DATE: 8/10/2016
 SCALE: 1" = 700'
 TRACT ID:
 DRAWN BY: JAH



SUNZIA
 SOUTHWEST TRANSMISSION
 PROJECT
 ASLD ROW APPLICATION
 GRAHAM COUNTY, ARIZONA

PRELIMINARY R-O-W EXHIBIT LINE B
ARIZONA STATE LAND DEPARTMENT

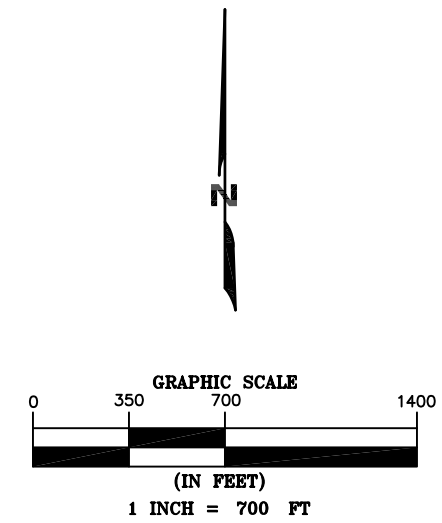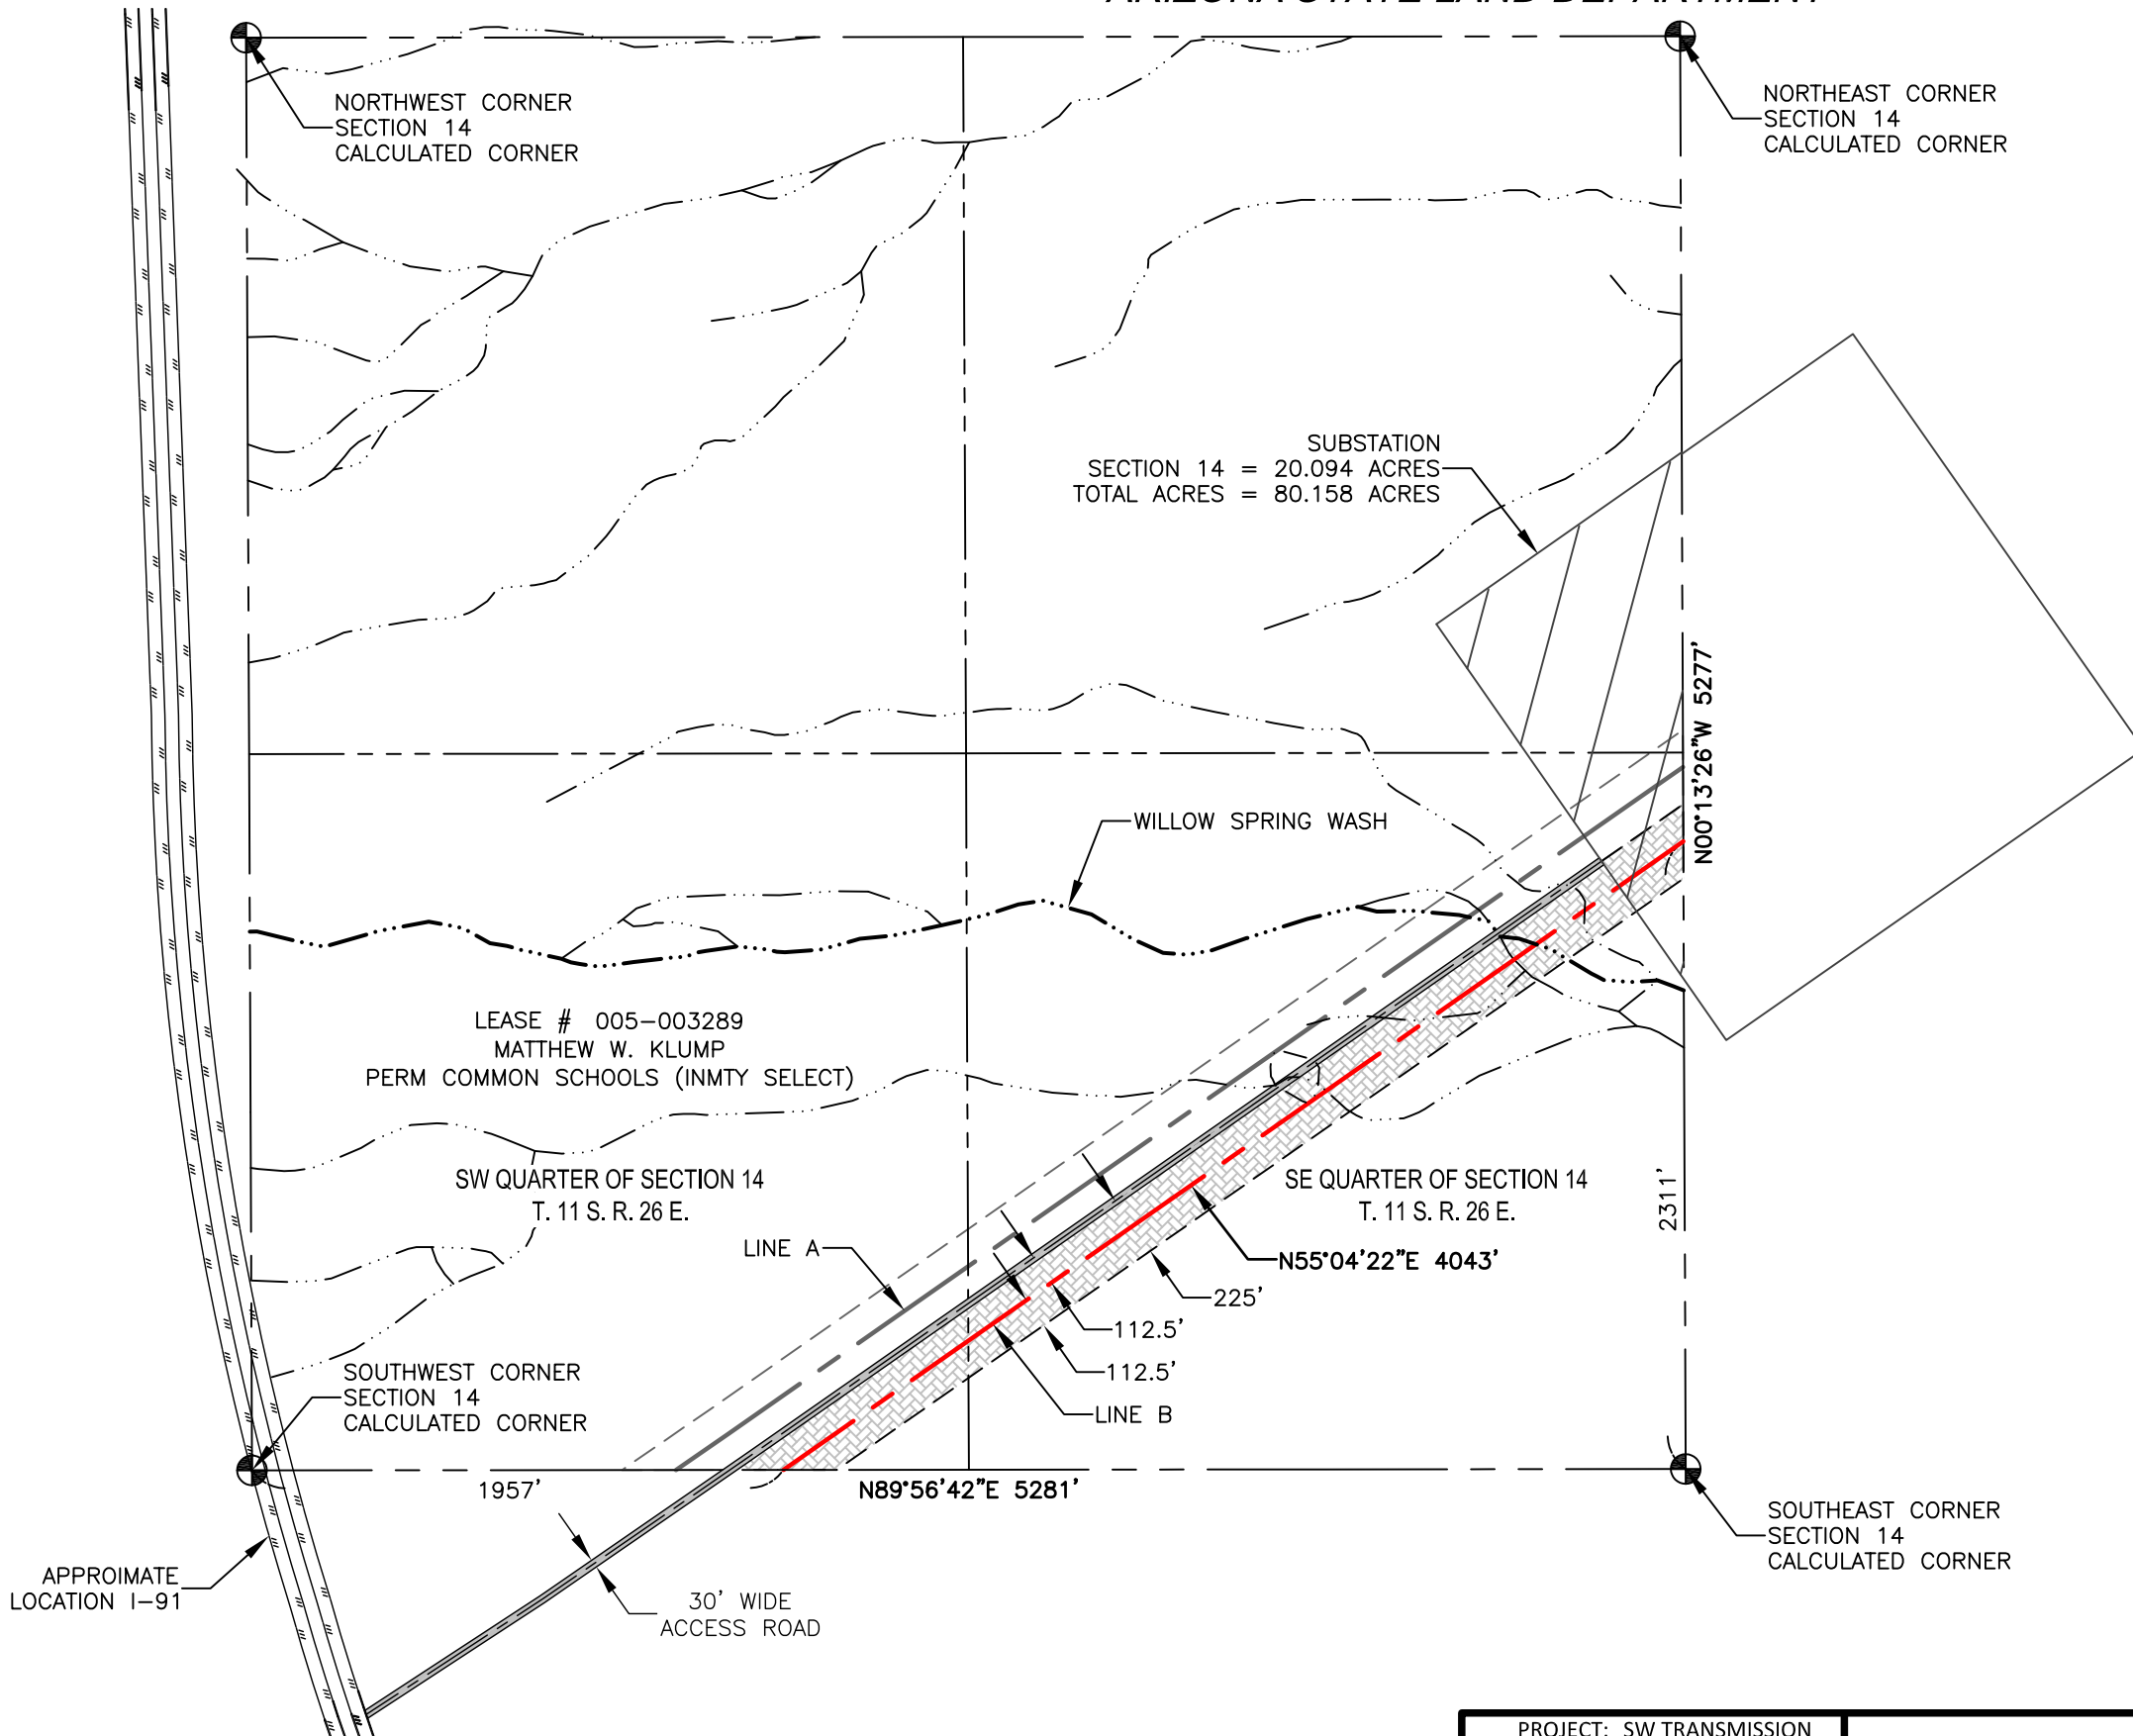

ARIZONA STATE LAND DEPARTMENT

SECTION. 14

TOWNSHIP. 11S

RANGE. 26E

- LEGEND
- RIGHT OF WAY CENTERLINE
 - SECTION LINE
 - QUARTER SECTION LINE
 - FLOWLINES
 - WATERBODY
 - RIGHT OF WAY LINE A
 - CALCULATED SECTION CORNER

- NOTES:
- THIS EXHIBIT DOES NOT REPRESENT A MONUMENTED LAND SURVEY.
 - BOUNDARY LINES SHOWN HEREON ARE FROM GIS DATABASES.
 - ALL FEMA AND 404 WATERWAY INFORMATION SHOWN IS OF BEST REPRESENTATION OF AVAILABLE MAPS
 - SURVEYING AND MAPPING, INC. ACCEPTS NO LIABILITY WITH RESPECT TO THE ACCURACY OF THE RECORD INFORMATION PROVIDED BY OTHERS.
 - ALL BEARINGS ARE GRID BEARINGS AND ARE BASED ON NAD83 ARIZONA STATE PLANE, EAST ZONE. ALL DISTANCES ARE REPRESENTED IN GRID VALUES, MEASURED IN INTERNATIONAL FEET, AND ARE BASED ON SAID HORIZONTAL DATUM.

	LINEAR FEET	SQUARE FEET	ACRES
R-O-W LINE B	4043	909628	20.882

PROJECT: SW TRANSMISSION
JOB NUMBER: 1016037162
DATE: 8/10/2016
SCALE: 1" = 700'
TRACT ID:
DRAWN BY: JAH







555 Zang St., Suite 210 Lakewood CO, 80228
Ph: (303) 988-5852 Fax: (303) 988-2195
EMAIL: info@sam.biz

SUNZIA
SOUTHWEST TRANSMISSION
PROJECT
ASLD ROW APPLICATION
GRAHAM COUNTY, ARIZONA

SHT-08_005-003289-SUNZIA PRELIM ROW 11S-26E-14 B.DWG

PRELIMINARY R-O-W EXHIBIT LINE B
ARIZONA STATE LAND DEPARTMENT

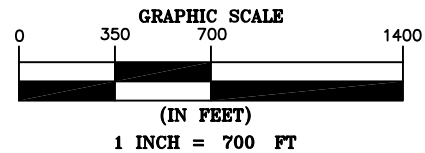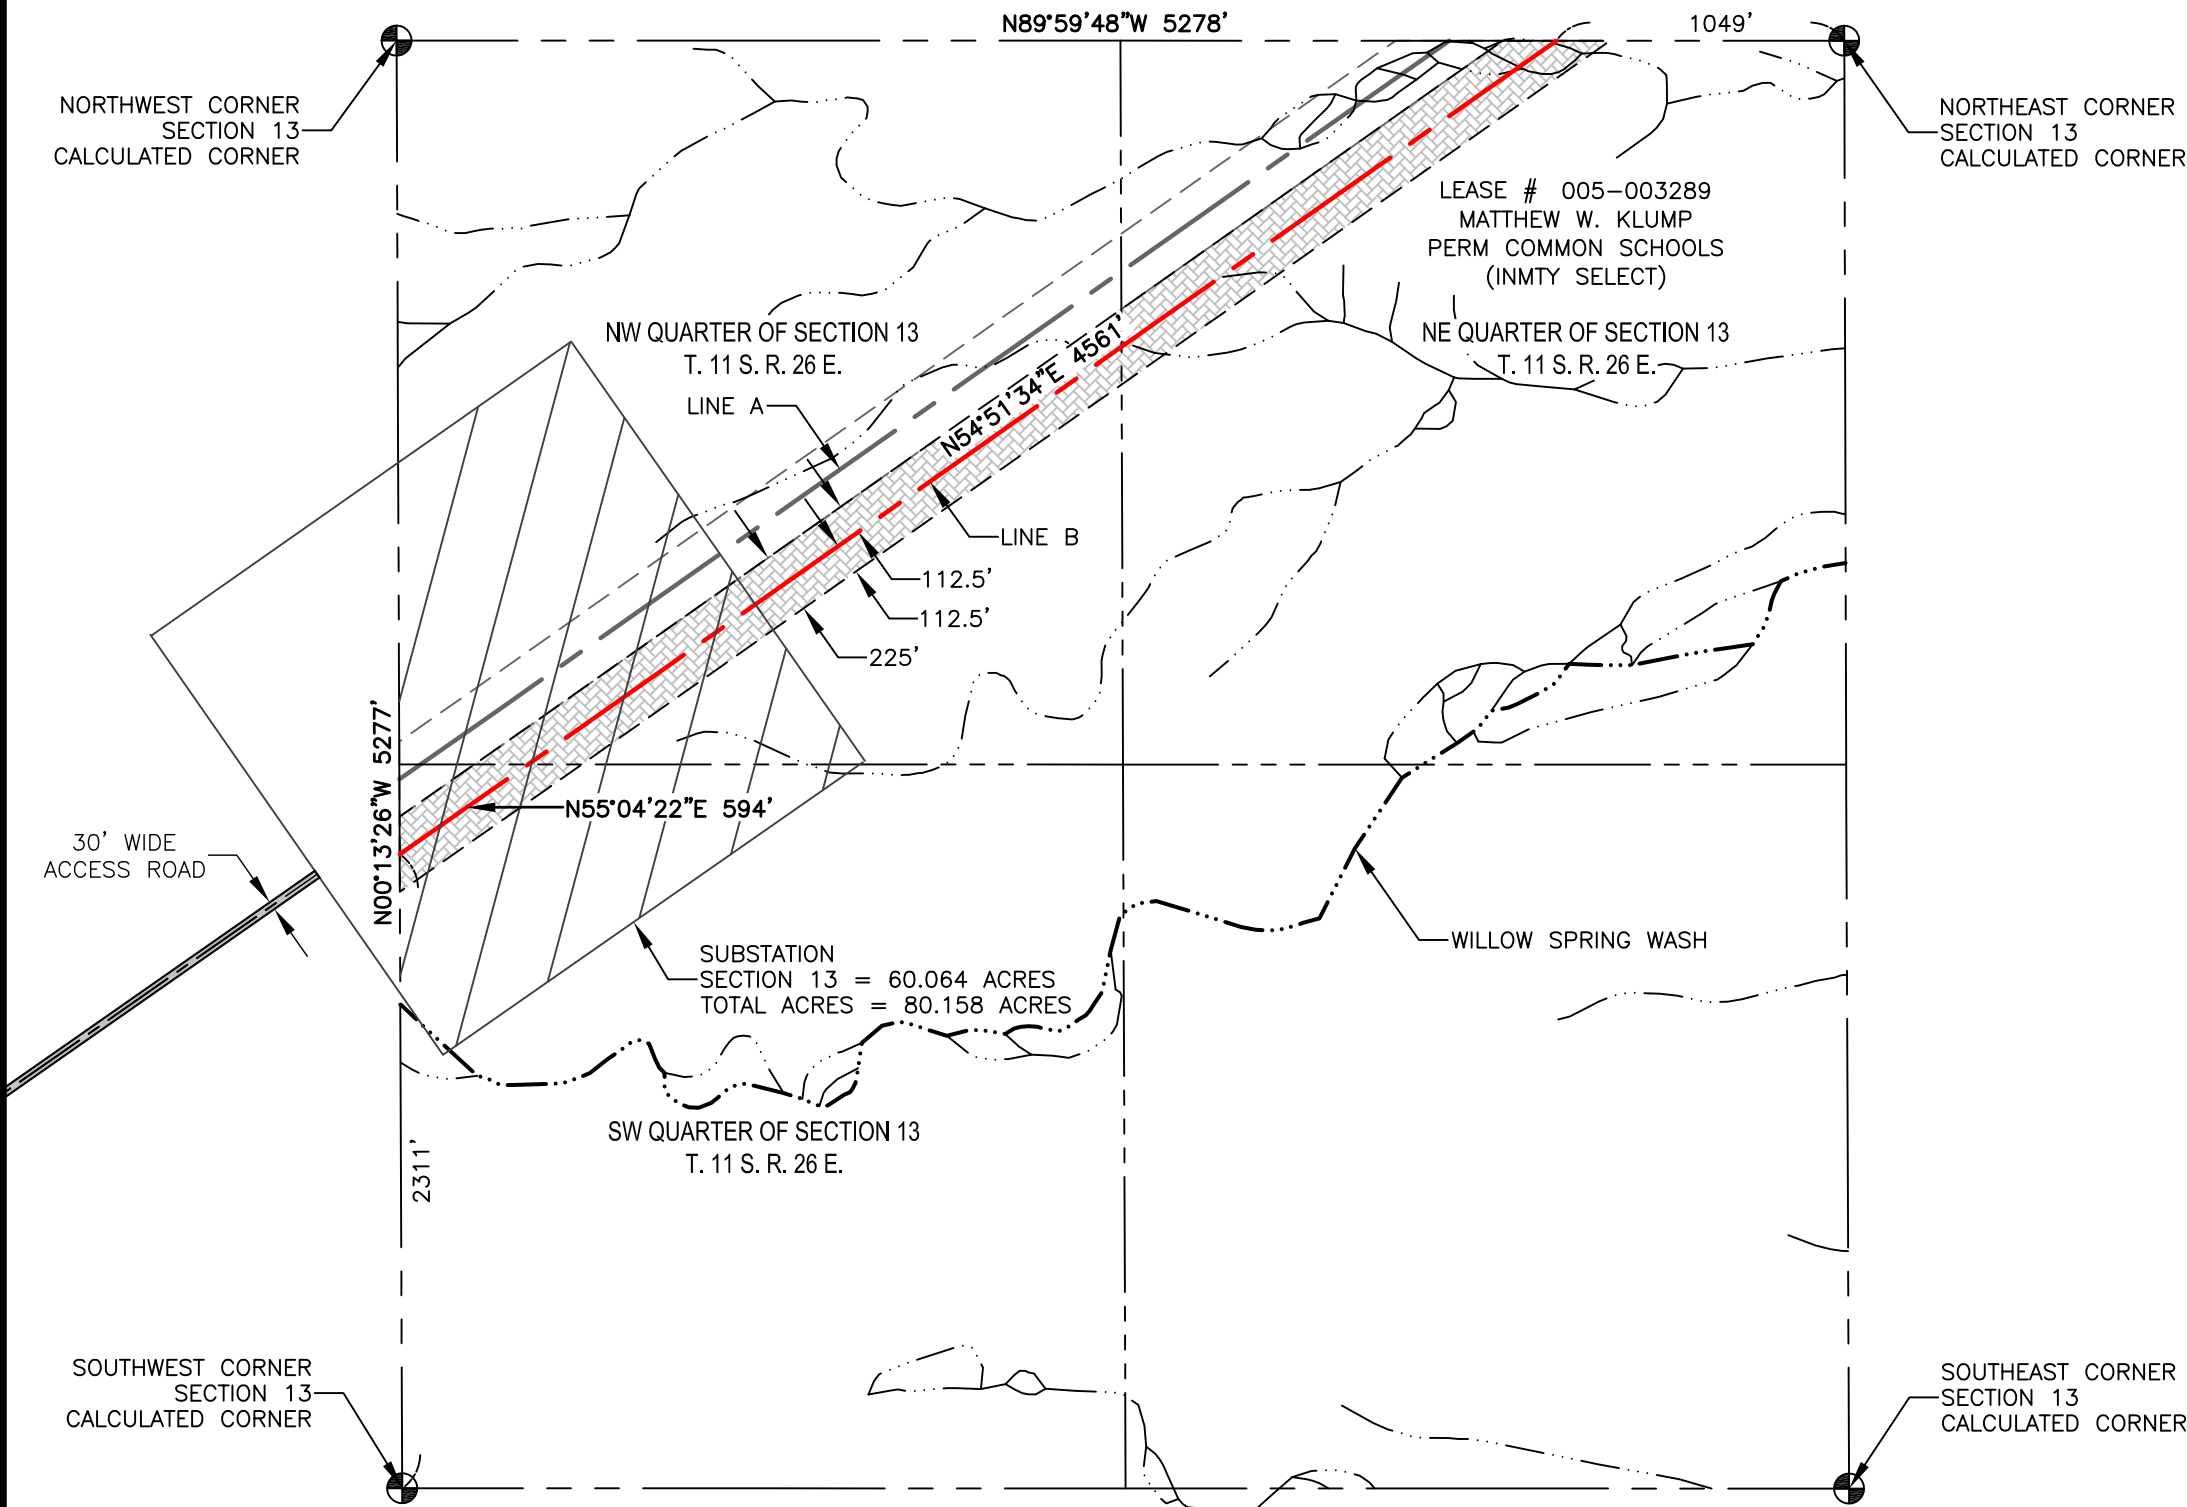

ARIZONA STATE LAND DEPARTMENT

SECTION. 13

TOWNSHIP. 11S

RANGE. 26E

LEGEND

- RIGHT OF WAY CENTERLINE
- SECTION LINE
- QUARTER SECTION LINE
- FLOWLINES
- WATERBODY
- RIGHT OF WAY LINE A
- CALCULATED SECTION CORNER

NOTES:

- THIS EXHIBIT DOES NOT REPRESENT A MONUMENTED LAND SURVEY.
- BOUNDARY LINES SHOWN HEREON ARE FROM GIS DATABASES.
- ALL FEMA AND 404 WATERWAY INFORMATION SHOWN IS OF BEST REPRESENTATION OF AVAILABLE MAPS
- SURVEYING AND MAPPING, INC. ACCEPTS NO LIABILITY WITH RESPECT TO THE ACCURACY OF THE RECORD INFORMATION PROVIDED BY OTHERS.
- ALL BEARINGS ARE GRID BEARINGS AND ARE BASED ON NAD83 ARIZONA STATE PLANE, EAST ZONE. ALL DISTANCES ARE REPRESENTED IN GRID VALUES, MEASURED IN INTERNATIONAL FEET, AND ARE BASED ON SAID HORIZONTAL DATUM.

	LINEAR FEET	SQUARE FEET	ACRES
R-O-W LINE B	5155	1159944	26.629

PROJECT: SW TRANSMISSION
JOB NUMBER: 1016037162
DATE: 8/10/2016
SCALE: 1" = 700'
TRACT ID:
DRAWN BY: JAH




SUNZIA
SOUTHWEST TRANSMISSION
PROJECT
ASLD ROW APPLICATION
GRAHAM COUNTY, ARIZONA

PRELIMINARY R-O-W EXHIBIT LINE B
ARIZONA STATE LAND DEPARTMENT

NORTHWEST CORNER
SECTION 12
CALCULATED CORNER

NORTHEAST CORNER
SECTION 12
CALCULATED CORNER

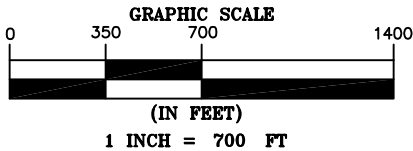

ARIZONA STATE LAND DEPARTMENT
SECTION. 12
TOWNSHIP. 11S
RANGE. 26E

LEGEND

- RIGHT OF WAY CENTERLINE
- SECTION LINE
- QUARTER SECTION LINE
- FLOWLINES
- WATERBODY
- RIGHT OF WAY LINE A
- CALCULATED SECTION CORNER

- NOTES:
- THIS EXHIBIT DOES NOT REPRESENT A MONUMENTED LAND SURVEY.
 - BOUNDARY LINES SHOWN HEREON ARE FROM GIS DATABASES.
 - ALL FEMA AND 404 WATERWAY INFORMATION SHOWN IS OF BEST REPRESENTATION OF AVAILABLE MAPS
 - SURVEYING AND MAPPING, INC. ACCEPTS NO LIABILITY WITH RESPECT TO THE ACCURACY OF THE RECORD INFORMATION PROVIDED BY OTHERS.
 - ALL BEARINGS ARE GRID BEARINGS AND ARE BASED ON NAD83 ARIZONA STATE PLANE, EAST ZONE. ALL DISTANCES ARE REPRESENTED IN GRID VALUES, MEASURED IN INTERNATIONAL FEET, AND ARE BASED ON SAID HORIZONTAL DATUM.

SOUTHWEST CORNER
SECTION 12
CALCULATED CORNER

SOUTHEAST CORNER
SECTION 12
CALCULATED CORNER

	LINEAR FEET	SQUARE FEET	ACRES
R-O-W LINE B	1279	287869	6.609

PROJECT: SW TRANSMISSION
JOB NUMBER: 1016037162
DATE: 8/10/2016
SCALE: 1" = 700'
TRACT ID:
DRAWN BY: JAH




SUNZIA
SOUTHWEST TRANSMISSION
PROJECT
ASLD ROW APPLICATION
GRAHAM COUNTY, ARIZONA

PRELIMINARY R-O-W EXHIBIT LINE B
ARIZONA STATE LAND DEPARTMENT

NORTHWEST CORNER
SECTION 7
CALCULATED CORNER

NORTHEAST CORNER
SECTION 7
CALCULATED CORNER

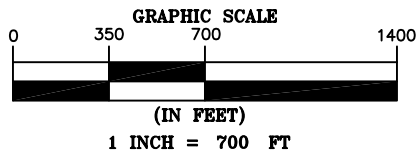

ARIZONA STATE LAND DEPARTMENT

SECTION. 7

TOWNSHIP. 11S

RANGE. 27E

LEGEND

- RIGHT OF WAY CENTERLINE
- SECTION LINE
- QUARTER SECTION LINE
- FLOWLINES
- WATERBODY
- RIGHT OF WAY LINE A
- CALCULATED SECTION CORNER

NOTES:

- THIS EXHIBIT DOES NOT REPRESENT A MONUMENTED LAND SURVEY.
- BOUNDARY LINES SHOWN HEREON ARE FROM GIS DATABASES.
- ALL FEMA AND 404 WATERWAY INFORMATION SHOWN IS OF BEST REPRESENTATION OF AVAILABLE MAPS
- SURVEYING AND MAPPING, INC. ACCEPTS NO LIABILITY WITH RESPECT TO THE ACCURACY OF THE RECORD INFORMATION PROVIDED BY OTHERS.
- ALL BEARINGS ARE GRID BEARINGS AND ARE BASED ON NAD83 ARIZONA STATE PLANE, EAST ZONE. ALL DISTANCES ARE REPRESENTED IN GRID VALUES, MEASURED IN INTERNATIONAL FEET, AND ARE BASED ON SAID HORIZONTAL DATUM.

	LINEAR FEET	SQUARE FEET	ACRES
R-O-W LINE B	5323	1197752	27.497

PROJECT: SW TRANSMISSION
JOB NUMBER: 1016037162
DATE: 8/10/2016
SCALE: 1" = 700'
TRACT ID:
DRAWN BY: JAH



SUNZIA
SOUTHWEST TRANSMISSION
PROJECT
ASLD ROW APPLICATION
GRAHAM COUNTY, ARIZONA